





OLYMPIC FOUNDRY, INC.
OR EQUAL CASTING
LOCKING CLEANOUT
FRAME & COVER

CLEANOUT
(PIPE SIZE)

4"
6"

M1007 D/T
M1007 D/T

APPROVED CAST IRON FRAME
AND COVER SHALL BE LABELED
"SEWER" OR "CLEANOUT"

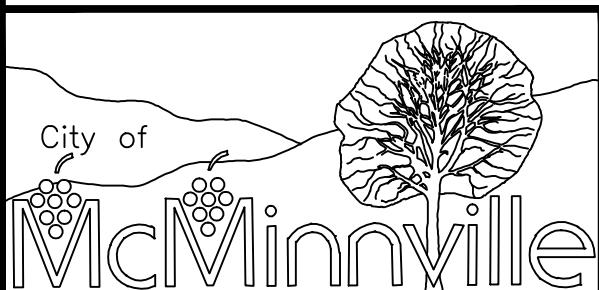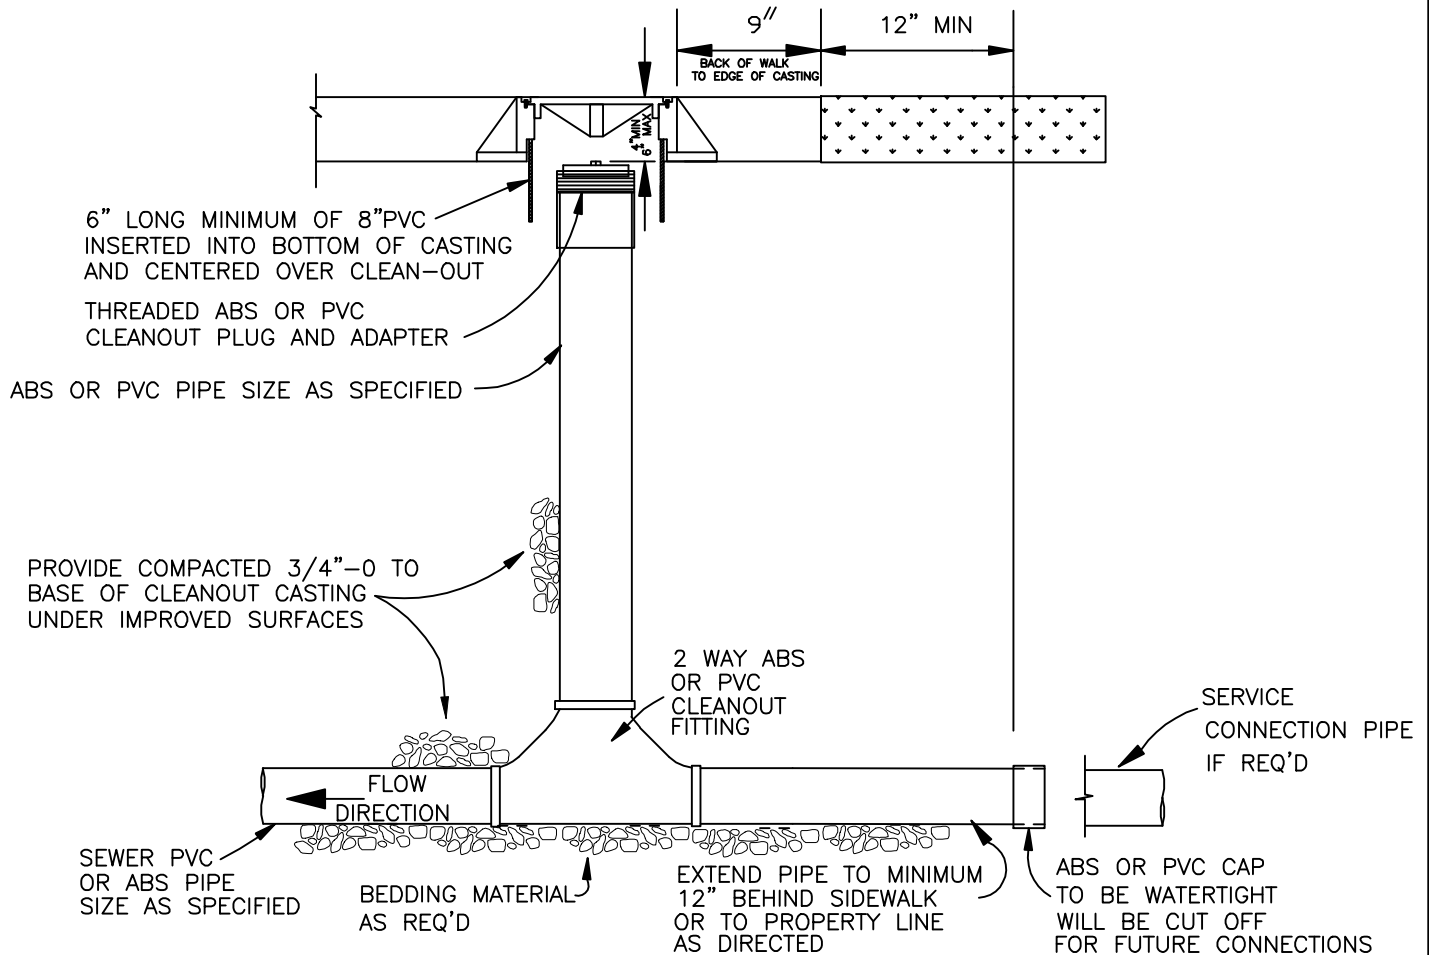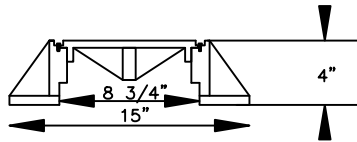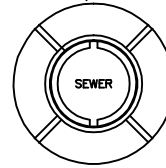

DETAIL FOR
PROPERTY LINE CLEANOUT

DATE:
FEB 2011

DRAWING NO.

22